

**Proceedings of the Tahsildar, Pattukkottai**

**Present : Thiru.R.RAMACHANDRAN.B.Sc.,B.L**

**K.Dis.4381/ 2023/A7**

**Dated : 12-04-2023**

**Sub : The Tamil Nadu Public Buildings (Licencing ) Act 1965 -  
Mahathma Gandhi Public School, Vikramam village,  
Madukkur, Pattukkottai Taluk - Form 'D' License - orders  
issued - regarding**

**Ref : 1. Correspondent, Mahathma Gandhi Public School,  
Vikramam village, Madukkur, Pattukkottai Taluk  
Application Dated: 03.04.2023.  
2. And other related records.**

**Order:**

Under the provisions of the sub-section (1) of section 6 of  
The Tamilnadu Public Building (licencing ) Act 1965, Licence  
granted to

**THE CORRESPONDENT,  
MAHATHMA GANDHI PUBLIC SCHOOL,  
VIKRAMAM VILLAGE, MADUKKUR,  
PATTUKKOTTAI TALUK,  
THANJAVUR DISTRICT.**

for the period from **01.04.2023 to 31.03.2026** in respect of  
the building mentioned in the statement for running

**THE CORRESPONDENT,  
MAHATHMA GANDHI PUBLIC SCHOOL,  
VIKRAMAM VILLAGE, MADUKKUR,  
PATTUKKOTTAI TALUK,  
THANJAVUR DISTRICT.**

the Form "D" license is enclosed herewith.



**TAHSILDAR  
PATTUKKOTTAI**

---

---

**FORM - " D "**

---

---

**The Tamilnadu Public Building (Licencing) Act 1965  
(Madras Act 13 of 1965) referred to in rule 6 of the  
Tamilnadu Public Building ( Licencing ) Rules 1965.**

---

---

**LICENCE**

**LICENCE NO. 10/2023**

Licence granted to

**THE CORRESPONDENT,  
MAHATHMA GANDHI PUBLIC SCHOOL,  
VIKRAMAM VILLAGE, MADUKKUR,  
PATTUKKOTTAI TALUK,  
THANJAVUR DISTRICT.**

for the purpose in respect of the building specified in the statement  
subject to the conditions and for the period stipulated here under

1. The period of validity of the licence shall be from **01.04.2023**  
to **31.03.2026**

2. There should be no addition or alteration in the existing  
building without prior permission from the competent authority. A fresh  
license has to be obtained from the competent authority by the  
person concerned in case, if any addition or alteration is made in the  
existing building or portion of building for which the license was  
granted for the use of building or portion of the building, if originally  
changed or altered subsequently



*[Handwritten Signature]*  
**TAHSILDAR  
PATTUKKOTTAI**

**Statement to Accompany the Licence**

---

<b>Location of the Building / Door No. and Place</b>	<b>Purpose for which the building is licenced to be used as Public Building</b>	<b>Number of persons to be accommodated</b>
R.S.No.181-2B,3,6, 182-8,9,10, 189-12,13,14,15, Vikramam Village, Madukkur, Pattukkottai Taluk, Thanjavur District.	ClassRooms, Cultural, Science, Computer & Library etc., Toilet Block Indoor Game Shed	600 60 50
	<b>Total</b>	710



*[Handwritten Signature]*  
**TAHSILDAR,  
PATTUKKOTTAI**

*[Handwritten Signature]*  
14/12/23



**Proceedings of the Tahsildar, Pattukkottai**

**Present : Thiru.R.RAMACHANDRAN.B.Sc.,B.L**

**K.Dis.4381/ 2023/A7**

**Dated : 12-04-2023**

**Sub : The Tamil Nadu Public Buildings (Licencing ) Act 1965 -  
Mahathma Gandhi Public School, Vikramam village,  
Madukkur, Pattukkottai Taluk - Form 'D' License -- orders  
issued - regarding**

**Ref : 1. Correspondent, Mahathma Gandhi Public School,  
Vikramam village, Madukkur, Pattukkottai Taluk  
Application Dated: 03.04.2023.  
2. And other related records.**

**Order:**

Under the provisions of the sub-section (1) of section 6 of  
The Tamilnadu Public Building (licencing ) Act 1965, Licence  
granted to

**THE CORRESPONDENT,  
MAHATHMA GANDHI PUBLIC SCHOOL,  
VIKRAMAM VILLAGE, MADUKKUR,  
PATTUKKOTTAI TALUK,  
THANJAVUR DISTRICT.**

for the period from **01.04.2023 to 31.03.2026** in respect of  
the building mentioned in the statement for running

**THE CORRESPONDENT,  
MAHATHMA GANDHI PUBLIC SCHOOL,  
VIKRAMAM VILLAGE, MADUKKUR,  
PATTUKKOTTAI TALUK,  
THANJAVUR DISTRICT.**

the Form "D" license is enclosed herewith.

**TRANSLATION**

This is to certify that the Round  
Seal in Tamil should be read as  
"Tahsildar, Pattukkottai, Truth alone  
Triumphs".



12/4/23

**TAHSILDAR  
PATTUKKOTTAI**

**Notary Certificate No. 91/2023**

**T. K. GOVINDARAJU, B.Sc., B.L.**  
Advocate & Notary Public  
84/4, Gnanam Towers, Chinnai Street  
PATTUKKOTTAI-614 601  
Cell: 94434 51567



**FORM - " D "**

**The Tamilnadu Public Building (Licencing) Act 1965  
(Madras Act 13 of 1965) referred to in rule 6 of the  
Tamilnadu Public Building ( Licencing ) Rules 1965.**

**LICENCE**

**LICENCE NO. 10/2023**

Licence granted to

**THE CORRESPONDENT,  
MAHATHMA GANDHI PUBLIC SCHOOL,  
VIKRAMAM VILLAGE, MADUKKUR,  
PATTUKKOTTAI TALUK,  
THANJAVUR DISTRICT.**

for the purpose in respect of the building specified in the statement  
subject to the conditions and for the period stipulated here under

1. The period of validity of the licence shall be from **01.04.2023**  
to **31.03.2026**

2. There should be no addition or alteration in the existing  
building without prior permission from the competent authority. A free  
license has to be obtained from the competent authority by the  
person concerned in case, if any addition or alteration is made in the  
existing building or portion of building for which the license was  
granted for the use of building or portion of the building, if originally  
changed or altered subsequently



**TRANSLATION**

This is to certify that the Round  
Seal in Tamil should be read as  
"Tahsildar, Pattukkottai, Truth alone  
Triumphs".

**TAHSILDAR  
PATTUKKOTTAI**

Notary Certificate No. **42/2023**

**T. K. GOVINDARAJU** B.Sc., B.L.  
Advocate & Notary Public  
84/4, Gnanam Towers, Chinnalh Street  
PATTUKKOTTAI-614 601  
Cell: 94434 51567



## Statement to Accompany the Licence

---

Location of the Building / Door No. and Place	Purpose for which the building is licenced to be used as Public Building	Number of persons to be accommodated
R.S.No.181-2B,3,6, 182-8,9,10, 189-12,13,14,15, Vikramam Village, Madukkur, Pattukkottai Taluk, Thanjavur District.	ClassRooms, Cultural, Science, Computer & Library etc., Toilet Block Indoor Game Shed	600 60 50
	<b>Total</b>	<b>710</b>



*[Signature]*  
**TAHSILDAR,  
PATTUKKOTTAI**



Notary Certificate No. *92/2023*

**TRANSLATION**

This is to certify that the Round Seal in Tamil should be read as "Tahsildar, Pattukkottai, Truth alone Triumphs".

*[Signature]*  
**T.K. GOVINDARAJU, B.Sc., B.L.**  
Advocate & Notary Public  
4/4, Gnanam Towers, Chinnai Street  
PATTUKKOTTAI-614 601  
Cell: 94434 51567  
Ad. Roli No: MS.783/83

PROCEEDINGS OF THE DISTRICT COLLECTOR, THANJAVUR.

PRESENT:- M.S.SHANMUGAM, L.A.S.,

Rc.No.63302/2009/B.1

Dated:- 29.12.2010.

Sub:- TNPBL Act 1965 - Inclusion of the name of Thiru G.Arivazhagan in the Panel of Private Practicing Engineers under Class 1A (One-A) Category in Thanjavur District - Approval of the Board of Engineers - Regarding.

- Ref:-
1. This Office Lr.No.Rc.63302/2009/B.2/dated 19.11.2009
  2. Chief Engineer (General), PWD, Chepauk, Chennai Lr.No.AEE/T.1/AE.II/66136/2009/dated 24.08.2010.
  3. and other connected records.

ORDER:-

As per the recommendations of the Board of Engineers, P.W.D. Chepauk, Chennai in the reference 2<sup>nd</sup> cited Thiru G.Arivazhagan, B.E., is included in the panel of private practicing Engineers under Class-1A (One-A) category in Thanjavur District for the issue of structural soundness certificate for the public buildings (the cost of which exceeds Rs.30.00 Lakhs) under rule 11 of the Tamil Nadu Public Buildings (Licensing) Act 1965.

Sd/- M.S.Shanmugam  
District Collector,  
Thanjavur.

(By order)

M. G. A. 30/12/10  
Superintendent

To  
Thiru G.Arivazhagan, B.E.,  
No.40/A3 VRS Complex,  
Arisikara Street,  
Pattukkottai,  
Thanjavur District.

Copy to B.1.

210  
30/12/10  
1/4/2011  
Er.G.ARIVAZHAGAN,SEMBANIEF,  
CHARTERED ENGINEER  
GOVT.APPROVED PANEL ENGINEER  
TNBL 1965 - CLASS - 1A  
Rc.No.63302/2009/B-1  
40 A3 V.R.S. Complex, Arisikara Street  
PATTUKKOTTAI



Er. *A.G. Arivazhagan* B.E., M.I.V., F.I.V.,

Cell: 94437 84178

Chartered Engineer,  
District Panel Engineer- TNPBL 1965 Class-1A,  
Approved Bank Panel Valuer/Engineer.

A/3, VRS COMPLEX,  
ARISIKKARA STREET, COURT OPPOSITE,  
PATTUKKOTTAI - 614 601.

Municipal Approved Surveyor

THANJAVUR DT

**TO WHOM SO EVER IT MAY CONCERN**

I Certify that all the buildings and Structures including compound wall / Fence in the campus, **Mahathma Gandhi Public School**, R.S.No.181- 2B, 3,6, 182-8, 9, 10, 189- 10, 11, 12, 13, 14,15, at Mahathma Nagar, Vikiramam village, Pattukkottai Taluk., Thanjavur District, have been conveyed by the stability Certificate Issued by me Dated 01.04.2023 for three years From 01.04.2023 to 31.03.2026.

And also certified that all structures in the building / school campus used or unused which is safe for the Children

**Signature of the Engineer**

**Er. G. ARIVAZHAGAN, B.E., M.I.V., F.I.V.,**  
**CHARTERED ENGINEER**  
**GOVT. APPROVED PANEL ENGINEER**  
**TNBL 1965 - CLASS - 1A**  
**Rc. No. 63302/2009/B-1**  
**40 A3 V.R.S. Complex, Arisikkara Street**  
**PATTUKKOTTAI**



**STABILITY CERTIFICATE AND PLAN FOR THE BUILDING IN**  
**MAHATHMA GANDHI PUBLIC SCHOOL IN R.S.No. 189-10.11,**  
**AT MAHATHMA NAGAR IN VIKIRAMAM VILLAGE,**  
**PATTUKKOTTAI TALUK, THANJAVUR DISTRICT."**

S.No.	Building	Accommodation In Nos.	Others	Remarks
1.	Class rooms, Cultural, Science, Computer & Library etc.,	600	-	-
2.	Toilet Block	-	60	-
3.	Indoor Game Shed	-	50	-
4.	Annex building Class rooms	60	-	-
<b>Total</b>		<b>660</b>	<b>110</b>	

**PREPARED BY**

**A.G.ARIVAZHAGAN** B.E.,M.B.A.,M.L.E.,F.L.V.,  
Chartered and Consulting Engineer,  
District Panel Engineer – TNPBL 1965 – Class -1A  
Approved Bank Panel Engineer / Valuer  
Municipal licensed surveyor,  
Cell No : 9443784178

*(Signature)*  
**Er.G.ARIVAZHAGAN** B.E.,M.B.A.,M.L.E.,F.L.V.  
**CHARTERED ENGINEER**  
**GOVT.APPROVED PANEL ENGINEER**  
**TNBL 1965 - CLASS - 1A**  
**Rc.No.63302/2009/B-1**  
**40 A3 V.R.S. Complex, Arisikkara Street**  
**PATTUKKOTTAI**

40 A-3 V.R.S Complex,  
Arisikkara Street,  
Court Opposite,  
Pattukkottai Tk,  
Thanjavur Dt.



From:

"MAHATHMA GANDHI PUBLIC SCHOOL"  
MAHATHMA NAGAR, VIKIRAMAM VILLAGE ,  
PATTUKKOTTAI TALUK,  
THANJAVUR DISTRICT.

To

THE TASILDAR  
PATTUKKOTTAI

TAMIL NADU PUBLIC BUILDING LICENSING ACT NO.13 OF 1965  
THE TAMIL NADU PUBLIC BUILDING LICENSING FOR  
SCHOOL BUILDING

Sir,

I intend/ to continue to use the existing building / as a public building / which is situated in the site revenue R.S.No. 182-8, 9, 10, at Mahathma Nagar in Vikiramam Village, Madukkur, Pattukkottai Taluk, Thanjavur District, and specified in the statement enclosed as a public building for a period of Three years from 01.04.2023 to 31.03.2026

The year of construction and the present approximate cost of construction and the purpose for which it is to be used or is being used as public building are also furnished in the statement accompanying the application

I enclosed a challan for Rs. \_\_\_\_\_ No \_\_\_\_\_ Dated \_\_\_\_\_ in the prescribed form furnished.

I also enclosed a certificate of structural soundness issued by

Er.G.ARIVAZHAGAN B.E., M.B.A., M.L.E., F.I.V.,  
CHARTERED AND DISTRICT PANEL ENGINEER  
TNPS-1965- CLASS-1A, APPROVED PANEL ENGINEER,  
PHONE: 94437 84178

Registration No. Two Class One-A of District Thanjavur

Signature of the Owner/ Occupier of the building

Enclosures: (i) Statement

(ii) Challan for Rs. \_\_\_\_\_ No \_\_\_\_\_ Dated \_\_\_\_\_

(iii) Form A, B, C, E & Declaration

Explanation: Separate application shall be made in respect of each building

STATEMENT ACCOMPANYING FORM A

1. Name of the building : MAHATHMA GANDHI PUBLIC SCHOOL  
MAHATHMA NAGAR,  
VIKIRAMAM VILLAGE,  
PATTUKKOTTAI TALUK,  
THANJAVUR DISTRICT.
2. Location (Street No. Ward No. R.S.& T.S NO) : R.S.No.182-8, 9, 10
- Name of the Place, Corporation / Municipality/ Panchayat Union Township/ Contonment) : Mahathma Nagar, Vikiramam Village,  
Pattukkottai Taluk, Thanjavur District,
3. Year of Construction : 2018
4. Approximate cost of construction as per current rates : Rs.1,50,00,000/-
5. Purpose for which the building is being used or proposed to be used : School building
6. Purpose for which the building has hitherto been used : Class Rooms, Cultural, Science, Computer & Library etc.,
7. Details of construction of the building (particulars of the foundation soil, Specification of the various parts under) :
- i. Foundation : Individual Column Footing and Mat
- ii. Basement : C.C 1:2:4 using 20 mm jelly for  
Column footings and column
- iii. Super structure : Brick work in cement mortar
- iv. Floor and roof : Granite & RCC Roof
8. Period for which licence is required : Three Years:-01.04.2023 to 31.03.2026
9. Number of person to be Accommodated : 600 Nos (Six HunderdOnly)
10. Certified that no addition or alteration has been made to the existing building or portion of a building for which this application has been made under take to obtain fresh licence in case any (addition) or alteration is made to the existing building or portion of the building. I also under take to obtain a fresh licence was granted for the use of the building or a portion of the building originally is changed or altered subsequently.

Date :01.04.2023



*E. Garivazhagan* 1/10/2023  
Signature of the Engineer  
E. GARIVAZHAGAN, BEMBALE FLY,  
CHARTERED ENGINEER  
GOVT. APPROVED PANEL ENGINEER  
TNBL 1965 - CLASS - 1A  
Rc.No. 63302/2009/B-1  
40 A3 V.R.S. Complex, Arisikkara Street  
PATTUKKOTTAI



## FORM B

Form of certificate of structural soundness under sub-section 4 of section 4 or the Tamil Nadu public building (licensing) act 1965 (Tamil Nadu act 13 of 1965) referred to in rule 4 of the Tamil Nadu public buildings (licensing) rules (1965) I certify that, I have inspected the building mentioned in the statement and furnished below its salient technical features.

### I. FOUNDATION

- (i) Depth below ground level : 1.80 Metre  
(ii) Nature of soil met with at foundation level : Clay mixed with Sand  
(iii) Pressure at Foundation : 8.50T/Sqm  
(iv) Probable safe bearing capacity of the strata at foundation : 20T/Sqm

### 2. SUPER STRUCTURE

- (i) Maximum stress in the most critical section of masonry and concrete : Column -220T/Sqm  
: Concrete - 12.50 T/Sqm  
(ii) Safe maximum permissible stress in masonry and concrete : CC 1:2:4 using 20mm jelly - 500 T/Sqm  
: CC 1:5:10 using 40mm jelly - 100 T/Sqm

The Structural soundness of the building has been verified by me with reference to I.S.I., loading standard 875 (latest version) and other relevant Indian standard codes of practice and I declare that the building is structurally sound to be public building for the purpose noted in the statement

A license may be granted for the period from 01.04.2023 to 31.03.2026 (inclusive) Three years

Date :01.04.2023

  
Signature of the Engineer  
**G. ARIVAZHAGAN, BERRANIE, P.V.**  
CHARTERED ENGINEER  
GOVT. APPROVED PANEL ENGINEER  
TNBL 1965 - CLASS - 1A  
Rc.No. 63302/2009/B-1  
40 A3 Y.R.S. Complex, Arisikkara Street  
PATTUKKOTTAI

### STATEMENT TO ACCOMPANY THE CERTIFICATE OF STRUCTURAL SOUNDNESS

1. Location of the building (door no) street and name of the place : Mahathma Gandhi Public School,  
MahathmaNagar, Vikiramam Village,  
Pattukkottai Taluk,  
Thanjavur District.  
2. Age of the building : 5 years  
3. Number of storeys : Two Storey  
4. Short description of structure steel R.C.C framed or load bearing masonry : R.C.C framed Structure  
5. Purpose for which the building is certified for use : Class Rooms  
6. The period for which the building will be structurally sound : 60 years  
7. No. of persons to be accommodated : 600Nos (Six Hundred Only)  
8. Remarks : Plan Enclosed

Date :01.04.2023

  
Signature of the Engineer  
**Er. G. ARIVAZHAGAN, BERRANIE, P.V.**  
CHARTERED ENGINEER  
GOVT. APPROVED PANEL ENGINEER  
TNBL 1965 - CLASS - 1A  
Rc.No. 63302/2009/B-1  
40 A3 Y.R.S. Complex, Arisikkara Street  
PATTUKKOTTAI

## DECLARATION

I Mr.G.Arivazhagan Son of Ganapathisundaram Residing at 40A-3 V.R.S Complex, Arisikkara Street, Court Opposite, Pattukkottai Tk, Thanjavur Dt. Do here by declare that I possess the qualification and experience specified in the Table to rule 11 of the Tamil Nadu public Building (License) rules 1966, for issuing the certificate of structural soundness of building covered by the certificate

Station :Pattukkottai



*Arivazhagan* 1/9/2023  
Signature of the certifying Engineer

**Er.G.ARIVAZHAGAN, SEMBANJEE**  
**CHARTERED ENGINEER**  
**GOVT. APPROVED PANEL ENGINEER**  
**TNBL 1965 - CLASS - 1A**  
**Rc.No. 63302/2009/B-1**  
**40 A3 V.R.S. Complex, Arisikkara Street**  
**PATTUKKOTTAI**

- (i) Name and address (in Block Letters) Er.G.Arivazhagan
- (ii) Engineering Qualification B.E., (Bachelor of Engineer in Civil)
- (iii) Number of years of Experience and Twenty Eight Years
  - (a) Five years From 1993 as a consulting Engineer in private buildings. From 1997 on wards as a chartered engineer. From 2009 on wards approved Bank Panel Engineer/Valuer 2010 on wards District Panel Engineer Class-1A

## FORM C

Form of certificate of structural soundness under sub-section 4 of section 4 or the Tamil Nadu public building (licensing) act 1965 (Tamil Nadu act 13 of 1965) referred to in rule 4 of the Tamil Nadu public buildings (licensing) rules (1965) I certify that, I have inspected the building mentioned in the statement and furnished below its salient technical features.

### 1. FOUNDATION

- (i) Depth below ground level : 1.80 Metre  
(ii) Nature of soil met with at foundation level : Clay mixed with Sand  
(iii) Pressure at Foundation : 8.50T/Sqm  
(iv) Probable safe bearing capacity of the strata at foundation : 20T/Sqm

### 2. SUPER STRUCTURE

- (i) Maximum stress in the most critical section of masonry and concrete : Column -220T/Sqm  
: Concrete - 12.50 T/Sqm  
(ii) Safe maximum permissible stress in masonry and concrete : CC 1:2:4 using 20mm jelly - 500 T/Sqm  
: CC 1:5:10 using 40mm jelly - 100 T/Sqm

The Structural soundness of the building has been verified by me with reference to I.S.I., loading standard 875 (latest version) and other relevant Indian standard codes of practice and I declare that the building is structurally sound to be public building for the purpose noted in the statement

A license may be granted for the period from 01.04.2023 to 31.03.2026(inclusive) Three years

Date :01.04.2023

*Shaharaj 1/6/2023*  
Signature of the Engineer  
**Er.G.ARIVAZHAGAN,BENBAMIEFLV**  
**CHARTERED ENGINEER**  
**GOVT.APPROVED PANEL ENGINEER**  
**TNBL 1965 - CLASS - 1A**  
**Rc.No.63302/2009/B-1**  
**40 A3 V.R.S. Complex,Arakkara Street**  
**PATTUKKOTTAI**

### STATEMENT TO ACCOMPANY THE CERTIFICATE OF STRUCTURAL SOUNDNESS

1. Location of the building (door no) street and name of the place : Mahathma Gandhi Public School,  
MahathmaNagar,Vikiramam Village,  
Pattukkottai Taluk,  
Thanjavur District.  
2. Age of the building : 5 years  
3. Number of storeys : TwoStorey  
4. Short description of structure steel R.C.C framed or load bearing masonry : R.C.C framed Structure  
5. Purpose for which the building is certified for use : Class Rooms  
6. The period for which the building will be structurally sound : 60 years  
7. No.of persons to be accommodated : 600Nos (Six Hundred Only)  
8. Remarks : Plan Enclosed

Date :01.04.2023

*Shaharaj 1/6/2023*  
Signature of the Engineer  
**Er.G.ARIVAZHAGAN,BENBAMIEFLV**  
**CHARTERED ENGINEER**  
**GOVT.APPROVED PANEL ENGINEER**  
**TNBL 1965 - CLASS - 1A**  
**Rc.No.63302/2009/B-1**  
**40 A3 V.R.S. Complex,Arakkara Street**  
**PATTUKKOTTAI**



## FORM E

(Form of report to be made to the authority by inspecting authorities or officers appointed under other act under section 25 of the madras public building licensing) act 1965 (madras act 13 of 1965) referred to in rule 7 of the madras public building licensing rule 1956.

1. Name and designation of inspecting authority of officer appointed or having jurisdiction under any other act or law : G.ARIVAZHAGAN B.E., M.B.A., M.I.E., F.I.V.
2. Location of the building inspected D.No., Street No., name of the place : MAHATHMA GANDHI PUBLIC SCHOOL  
: MAHATHMA NAGAR,  
VIKIRAMAM VILLAGE,  
i.e., municipal corporation/ Union / : PATTUKKOTTAI TALUK.  
township/ Cantonment : THANJAVUR DISTRICT.
3. Date of inspection : 28.03.2023
4. Purpose for which the building is used : School Building
5. Nature of defects noticed : Nil
6. Suggestion for rectifying defects : Not applicable
7. If in a dangerous condition immediate action recommended to be taken : Not applicable

Date : 01.04.2023

  
Signature of inspecting Authority/ Officer

Appointed or Having Jurisdiction

**Er.G.ARIVAZHAGAN B.E., M.B.A., M.I.E., F.I.V.**  
**CHARTERED ENGINEER**  
**GOVT. APPROVED PANEL ENGINEER**  
**TNBL 1965 - CLASS - 1A**  
**Rc.No. 63302/2009/B-1**  
**40 A3 V.R.S. Complex, Arisikkare Street**  
**PATTUKKOTTAI**



G.ARIVAZHAGAN B.E., M.B.A., M.L.E., F.I.V.,

Chartered and District Panel Engineer / Valuer

District Panel Engineer – TNPBL 1965 – Class 1A

Cell : 94437 84178

40 A-3 V.R.S Complex,

Arisikkara Street,

Court Opposite,

PattukkottaiTk,

ThanjavurDt

TO WHOM SO EVER IT MAY CONCERN


I Certify that all the buildings and structures including compound wall, arch, / Fence in the campus of MAHATHMA GANDHI PUBLIC SCHOOL in R.S.No. 182-8, 9,10 at Mahathma Nagar, Vikiramam Village, Madukkur, Pattukkottai Taluk, Thanjavur District. Have been converted by the stability certificate issued by me Dated 01.04.2023 for Three years from 01.04.2023 to 31.03.2026




*G. Arivazhagan* 1/4/2023  
Signature of the Engineer

Er.G.ARIVAZHAGAN,B.E.,M.B.A.,M.L.E.,F.I.V.,  
CHARTERED ENGINEER  
GOVT.APPROVED PANEL ENGINEER  
TNBL 1965 - CLASS - 1A  
Rc.No.63302/2009/B-1  
40 A3 V.R.S. Complex, Arisikkara Street  
PATTUKKOTTAI


PLAN SHOWING THE EXISTING SCHOOL BUILDING FOR MAHATHMA GANDHI PUBLIC SCHOOL IN R.S.No:182, S.9,10  
 AT MAHATHMA NAGAR, VIKRAMAM VILLAGE & PANCHAYAT, MADURKUR, PATTUKKOTTA TALUK, THANJAVUR DISTRICT.  
 NOT TO SCALE:-

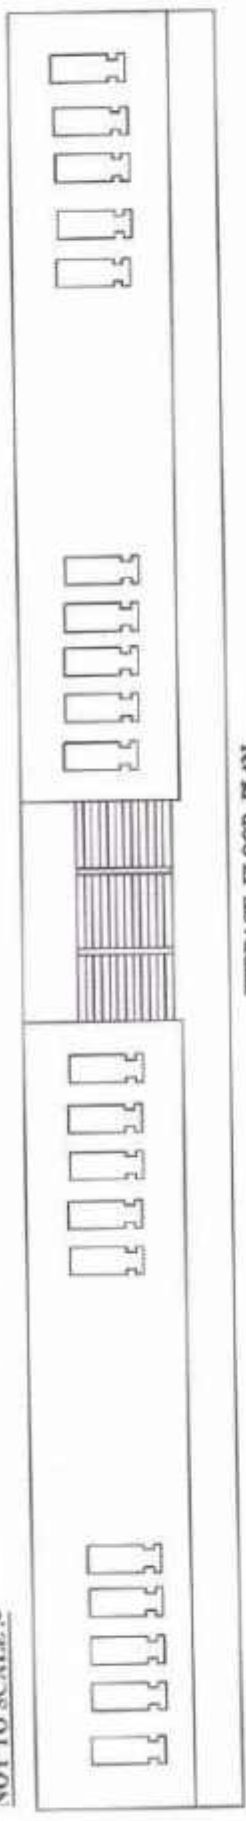

TERRACE FLOOR PLAN  
 BUILDING NO : 1

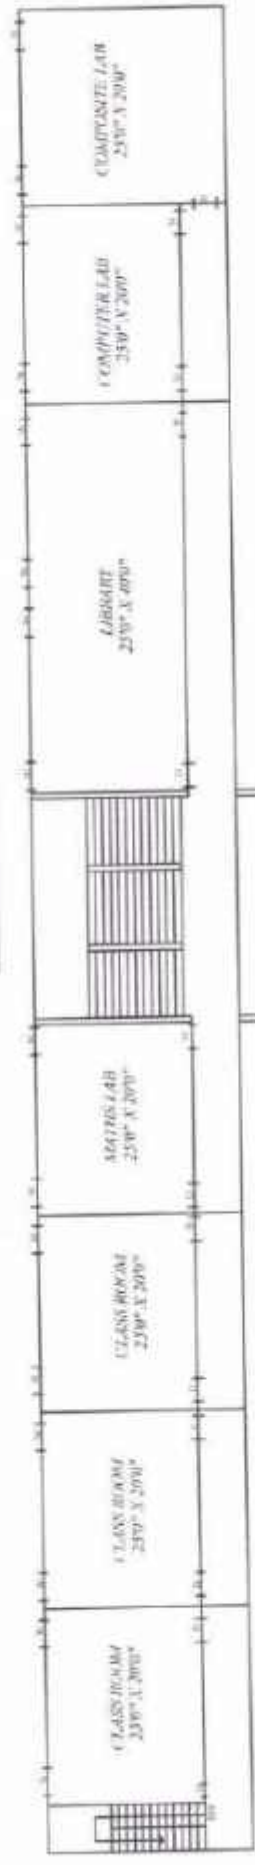

FIRST FLOOR PLAN  
 BUILDING NO : 1

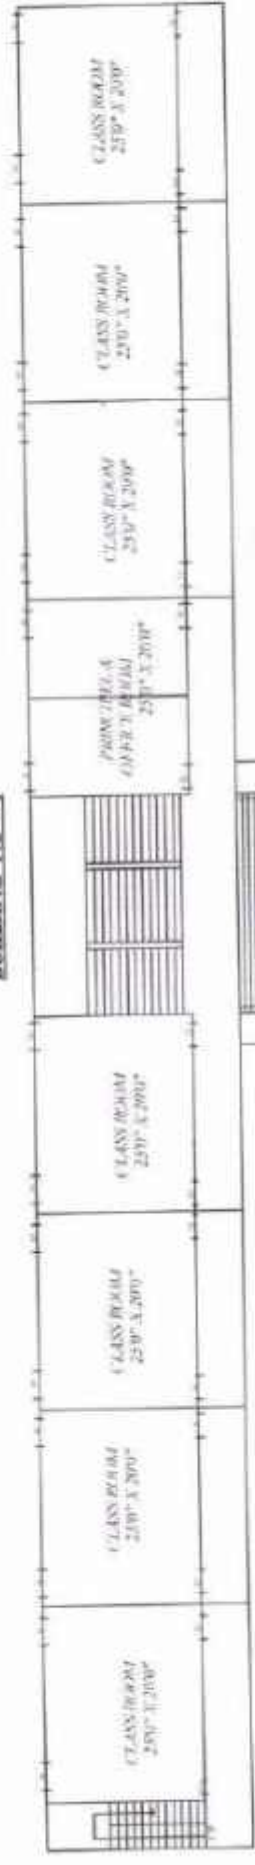

GROUND FLOOR PLAN  
 BUILDING NO : 1

REFERENCE

1. MAIN BUILDING
2. INDOOR GAME SHED
3. TOILET FOR STUDENT

*Handwritten signature and date: 11/4/2023*

F. S. ARIVAZHAGAN, B.E., B.A.M.I.E.F.I.A.,  
 CHARTERED ENGINEER  
 GOVT. APPROVED PANEL ENGINEER  
 TNBL 1985 - CLASS - 1A  
 Rc.No. 63302/2089/B-1

40 A3 V.R.S. Complex, Arisikkars Street  
 PATTUKKOTTAI





From:

"MAHATHMA GANDHI PUBLIC SCHOOL"  
MAHATHMA NAGAR, VIKIRAMAM VILLAGE ,  
PATTUKKOTTAI TALUK,  
THANJAVUR DISTRICT.

To

THE TASILDAR  
PATTUKKOTTAI

TAMIL NADU PUBLIC BUILDING LICENSING ACT NO.13 OF 1965  
THE TAMIL NADU PUBLIC BUILDING LICENSING FOR

MAHATHMA GANDHI PUBLIC SCHOOL  
ANNEX – BUILDING CLASS ROOM

Sir,

I intend/ to continue to use the existing building / as a public building / which is situated in the site revenue R.S.No. 189 – 10,11 at Mahathma Nagar in Vikiramam Village, Madukkur, Pattukkottai Taluk, Thanjavur District, and specified in the statement enclosed as a public building for a period of Three years from 01.04.2023 to 31.03.2026


The year of construction and the present approximate cost of construction and the purpose for which it is to be used or is being used as public building are also furnished in the statement accompanying the application

I enclosed a challan for Rs. \_\_\_\_\_ No \_\_\_\_\_ Dated \_\_\_\_\_ in the prescribed form furnished.

I also enclosed a certificate of structural soundness issued by

Er.G.ARIVAZHAGAN B.E., M.B.A., M.I.E., F.I.V.,  
CHARTERED AND DISTRICT PANEL ENGINEER  
TNPS-1965- CLASS-1A, APPROVED PANEL ENGINEER,  
PHONE: 94437 84178

Registration No. Two Class One-A of District Thanjavur

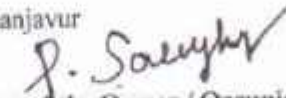  
Signature of the Owner / Occupier of the building

Enclosures: (i) Statement

(ii) Challan for Rs. \_\_\_\_\_ No \_\_\_\_\_ Dated \_\_\_\_\_

(iii) Form A, B, C, E & Declaration

Explanation: Separate application shall be made in respect of each building

STATEMENT ACCOMPANYING FORM A

1. Name of the building : MAHATHMA GANDHI PUBLIC SCHOOL  
MAHATHMA NAGAR,  
VIKIRAMAM VILLAGE,  
PATTUKKOTTAI TALUK,  
THANJAVUR DISTRICT.
2. Location (Street No. Ward No. R.S.& T.S NO) : R.S.No.189-10,11
- Name of the Place, Corporation / Municipality/ Mahathma Nagar, Vikiramam Village,  
Panchayat Union Township/ Contonment) : Pattukkottai Taluk, Thanjavur District,
3. Year of Construction : 2012
4. Approximate cost of construction as per current rates : Rs.85,00,000/-
5. Purpose for which the building is being used or proposed to be used : Annex Building Class rooms
6. Purpose for which the building has hither to been used : Annex Building Class rooms
7. Details of construction of the building (particulars of the foundation soil, Specification of the various parts under) :
- i. Foundation : Individual Column Footing and Mat
- ii. Basement : C.C 1:2:4 using 20 mm jelly for  
: Column footings and column
- iii. Super structure : Brick work in cement mortar
- iv. Floor and roof : Granite & RCC Roof
8. Period for which licence is required : Three Years:-01.04.2023 to 31.03.2026
9. Number of person to be Accommodated : 60 Nos (Sixty Only)
10. Certified that no addition or alteration has been made to the existing building or portion of a building for which this application has been made under take to obtain fresh licence in case any (addition) or alteration is made to the existing building or portion of the building. I also under take to obtain a fresh licence was granted for the use of the building or a portion of the building originally is changed or altered subsequently.

Date :01.04.2023

Signature of the Engineer

Er.G.ARIVAZHAGAN,B.EMBA,M.I.E.F.I.V.  
CHARTERED ENGINEER  
GOVT.APPROVED PANEL ENGINEER  
TNBL 1965 - CLASS - 1A  
Rc.No.63302/2009/B-1  
40 A3 V.R.S. Complex,Arisikkara Street  
PATTUKKOTTAI



## FORM B

Form of certificate of structural soundness under sub-section 4 of section 4 or the Tamil Nadu public building (licensing) act 1965 (Tamil Nadu act 13 of 1965) referred to in rule 4 of the Tamil Nadu public buildings (licensing) rules (1965) I certify that, I have inspected the building mentioned in the statement and furnished below its salient technical features.

### 1. FOUNDATION

- (i) Depth below ground level : 2.43 Metre
- (ii) Nature of soil met with at foundation level : Clay mixed with Sand
- (iii) Pressure at Foundation : 12.20T/Sqm
- (iv) Probable safe bearing capacity of the strata at foundation : 20 T/Sqm

### 2. SUPER STRUCTURE

- (i) Maximum stress in the most critical section of masonry and concrete : Column -220T/Sqm  
Concrete - 25 T/Sqm
- (ii) Safe maximum permissible stress in masonry and concrete : CC 1:2:4 using 20mm jelly - 500 T/Sqm  
CC 1:5:10 using 40mm jelly - 100 T/Sqm

The Structural soundness of the building has been verified by me with reference to I.S.I., loading standard 875 (latest version) and other relevant Indian standard codes of practice and I declare that the building is structurally sound to be public building for the purpose noted in the statement

A license may be granted for the period from 01.04.2023 to 31.03.2026 (inclusive) Three years

Date :01.04.2023

  
Signature of the Engineer  
Er. G. ARIVAZHAGAN, B.E.M.B.A.M.I.E.F.I.V.  
CHARTERED ENGINEER  
GOVT. APPROVED PANEL ENGINEER  
TNBL 1965 - CLASS - 1A  
Rc.No. 63302/2009/B-1  
40 A3 V.R.S. Complex, Arisikkara Street  
PATTUKKOTTAI

### STATEMENT TO ACCOMPANY THE CERTIFICATE OF STRUCTURAL SOUNDNESS

1. Location of the building (door no) street and name of the place : Mahathma Gandhi Public School,  
Mahathma Nagar, Vikiramam Village,  
Pattukkottai Taluk,  
Thanjavur District.
2. Age of the building : 11 years
3. Number of storeys : Single Storey
4. Short description of structure steel R.C.C framed or load bearing masonry : R.C.C framed Structure
5. Purpose for which the building is certified for use : Annex Building Class Rooms
6. The period for which the building will be structurally sound : 60 years
7. No. of persons to be accommodated : 60 Nos (Sixty Only)
8. Remarks : Plan Enclosed

Date :01.04.2023

  
Signature of the Engineer  
Er. G. ARIVAZHAGAN, B.E.M.B.A.M.I.E.F.I.V.  
CHARTERED ENGINEER  
GOVT. APPROVED PANEL ENGINEER  
TNBL 1965 - CLASS - 1A  
Rc.No. 63302/2009/B-1  
40 A3 V.R.S. Complex, Arisikkara Street  
PATTUKKOTTAI



## DECLARATION

I Mr.G.Arivazhagan Son of Ganapathisundaram Residing at 40A-3 V.R.S Complex, Arisikkara Street, Court Opposite, Pattukkottai Tk, Thanjavur Dt. Do here by declare that I possess the qualification and experience specified in the Table to rule 11 of the Tamil Nadu public Building (License) rules 1966, for issuing the certificate of structural soundness of building covered by the certificate

Station :Pattukkottai



Signature of the certifying Engineer

**Er.G.ARIVAZHAGAN,B.E,M.B.A,M.I.E,F.I.N.**  
**CHARTERED ENGINEER**  
**GOVT.APROVED PANEL ENGINEER**  
**TNBL 1965 - CLASS - 1A**  
**Rc.No.63302/2009/B-1**  
**40 A3 V.R.S. Complex,Arisikkara Street**  
**PATTUKKOTTAI**

- (i) Name and address (in Block Letters) Er.G.Arivazhagan
- (ii) Engineering Qualification B.E., (Bachelor of Engineer in Civil)
- (iii) Number of years of Experience and Twenty Eight Years
  - (a) Five years From 1993 as a consulting Engineer in private buildings. From 1997 on wards as a chartered engineer. From 2009 on wards approved Bank Panel Engineer/Valuer 2010 on wards District Panel Engineer Class-1A

## FORM C

Form of certificate of structural soundness under sub-section 4 of section 4 or the Tamil Nadu public building (licensing) act 1965 (Tamil Nadu act 13 of 1965) referred to in rule 4 of the Tamil Nadu public buildings (licensing) rules (1965) I certify that, I have inspected the building mentioned in the statement and furnished below its salient technical features.

### 1. FOUNDATION

- (i) Depth below ground level : 2.43 Metre
- (ii) Nature of soil met with at foundation level : Clay mixed with Sand
- (iii) Pressure at Foundation : 12.20 T/Sqm
- (iv) Probable safe bearing capacity of the strata at foundation : 20 T/Sqm


### 2. SUPER STRUCTURE

- (i) Maximum stress in the most critical section of masonry and concrete : Column -220T/Sqm  
: Concrete - 25 T/Sqm
- (ii) Safe maximum permissible stress in masonry and concrete : CC 1:2:4 using 20mm jelly - 500 T/Sqm  
: CC 1:5:10 using 40mm jelly - 100 T/Sqm

The Structural soundness of the building has been verified by me with reference to I.S.I., loading standard 875 (latest version) and other relevant Indian standard codes of practice and I declare that the building is structurally sound to be public building for the purpose noted in the statement

A license may be granted for the period from 01.04.2023 to 31.03.2026(inclusive) Three years

Date :01.04.2023

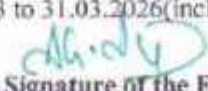  
Signature of the Engineer  
**Er. G. ARIVAZHAGAN, B.E., M.B.A.M.E., F.I.V.**  
**CHARTERED ENGINEER**  
**GOVT. APPROVED PANEL ENGINEER**  
**TNBL 1965 - CLASS - 1A**  
**Rc.No. 63302/2009/B-1**  
**40 A3 V.R.S. Complex, Arisikkara Street**  
**PATTUKKOTTAI**

### STATEMENT TO ACCOMPANY THE CERTIFICATE OF STRUCTURAL SOUNDNESS

1. Location of the building (door no) street and name of the place : Mahathma Gandhi Public School,  
MahathmaNagar, Vikiramam Village,  
Pattukkottai Taluk,  
Thanjavur District.
2. Age of the building : 11 years
3. Number of storeys : Single Storey
4. Short description of structure steel R.C.C framed or load bearing masonry : R.C.C framed Structure
5. Purpose for which the building is certified for use : Annex Building Class Rooms
6. The period for which the building will be structurally sound : 60 years
7. No. of persons to be accommodated : 60 Nos (Sixty Only)
8. Remarks : Plan Enclosed

Date :01.04.2023

  
Signature of the Engineer  
**Er. G. ARIVAZHAGAN, B.E., M.B.A.M.E., F.I.V.**  
**CHARTERED ENGINEER**  
**GOVT. APPROVED PANEL ENGINEER**  
**TNBL 1965 - CLASS - 1A**  
**Rc.No. 63302/2009/B-1**  
**40 A3 V.R.S. Complex, Arisikkara Street**  
**PATTUKKOTTAI**

## FORM E

(Form of report to be made to the authority by inspecting authorities or officers appointed under other act under section 25 of the madras public building licensing) act 1965 (madras act 13 of 1965) referred to in rule 7 of the madras public building licensing rule 1956.

1. Name and designation of inspecting authority of officer appointed or having jurisdiction under any other act or law : G.ARIVAZHAGAN B.E., M.B.A., M.L.E., F.I.V.,
2. Location of the building inspected D.No., Street No., name of the place : MAHATHMA GANDHI PUBLIC SCHOOL  
: MAHATHMA NAGAR,  
: VIKIRAMAM VILLAGE,  
: PATTUKKOTTAI TALUK  
: THANJAVUR DISTRICT.
- I.e., municipal corporation/ Union / township/ Cantonment
3. Date of inspection : 28.03.2023
4. Purpose for which the building is used : Annex Building Class rooms
5. Nature of defects noticed : Nil
6. Suggestion for rectifying defects : Not applicable
7. If in a dangerous condition immediate action recommended to be taken : Not applicable

Date : 01.04.2023



  
Signature of inspecting Authority/ Officer

Appointed or Having Jurisdiction

Er. G. ARIVAZHAGAN, B.E., M.B.A., M.L.E., F.I.V.,  
CHARTERED ENGINEER  
GOVT. APPROVED PANEL ENGINEER  
TNBL 1965 - CLASS - 1A  
Rc. No. 63302/2009/B-1  
40 A3 V.R.S. Complex, Artsikkara Street  
PATTUKKOTTAI



G.ARIVAZHAGAN B.E., M.B.A., M.I.E., F.I.V.,

Chartered and District Panel Engineer / Valuer

District Panel Engineer – TNPBL 1965 – Class 1A

Cell : 94437 84178

40 A-3 V.R.S Complex,

Arisikkara Street,

Court Opposite,

PattukkottaiTk,

ThanjavurDt

---

TO WHOM SO EVER IT MAY CONCERN

I Certify that all the buildings and structures including compound wall, arch, / Fence in the campus of MAHATHMA GANDHI PUBLIC SCHOOL in R.S.No. 189 – 10,11 at Mahathma Nagar, Vikiramam Village, Madukkur, Pattukkottai Taluk, Thanjavur District. Have been converted by the stability certificate issued by me Dated 01.04.2023 for Three years from 01.04.2023 to 31.03.2026




Signature of the Engineer

Er.G.ARIVAZHAGAN, B.E., M.B.A., M.I.E., F.I.V.,  
CHARTERED ENGINEER  
GOVT. APPROVED PANEL ENGINEER  
TNBL 1965 - CLASS - 1A  
Rc.No.63302/2009/B-1  
40 A3 V.R.S. Complex, Arisikkara Street  
PATTUKKOTTAI

LINE SKETCH PLAN SHOWING THE EXISTING BUILDING IN MAHATHMA GANDHI PUBLIC SCHOOL, R.S.NO. 189-10,11  
 AT MAHATHMA NAGAR, VIKIRAMAM VILLAGE, MADUKKUR, PATTUKKOTTAI TALUK, THANJAVUR DISTRICT

SCALE: NOT TO SCALE  
 REFERENCE:  
 IS - DRAWING  
 AS - WINDOW  
 V - VENTILATOR

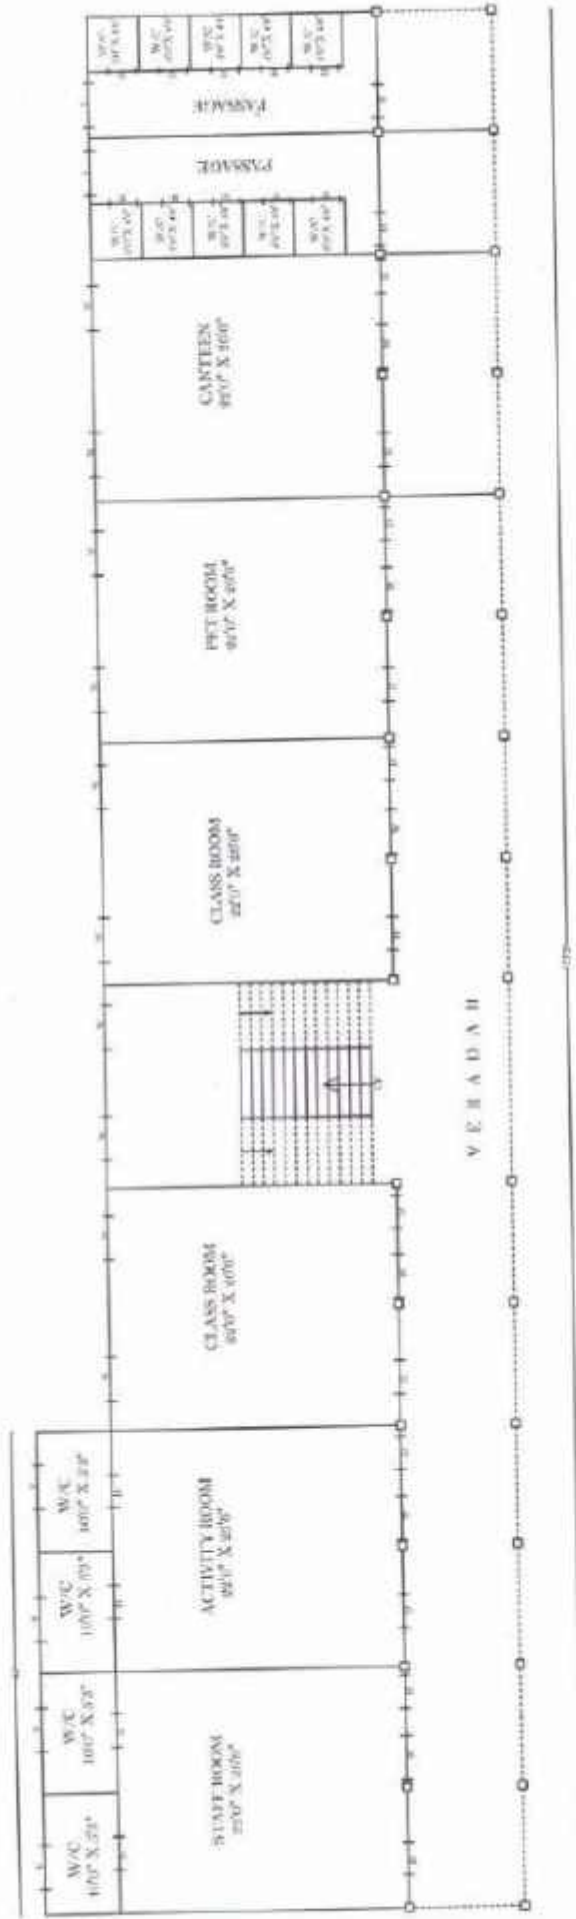

ANNEX - BUILDING CLASS ROOM

*Er.G.Arivazhagan*  
**Er.G.ARIVAZHAGAN, B.E, M.B.A, M.I.E, F.I.V.,**  
 CHARTERED ENGINEER  
 GOVT. APPROVED - PANEL ENGINEER  
 TNPBL 1965-CLASS-1A  
 Rc.No.63302/2009/B-1  
 40A3, V.R.S Complex, Arisikkara St.  
 PATTUKKOTTAI  
 Thanjavur Dt. Cell: 9123587053

From:

"MAHATHMA GANDHI PUBLIC SCHOOL"

To

MAHATHMA NAGAR, VIKIRAMAM VILLAGE ,  
PATTUKKOTTAI TALUK,  
THANJAVUR DISTRICT.

THE TASILDAR  
PATTUKKOTTAI

**TAMIL NADU PUBLIC BUILDING LICENSING ACT NO.13 OF 1965  
THE TAMIL NADU PUBLIC BUILDING LICENSING FOR  
TOILET**

Sir,

I intend/ to continue to use the existing building / as a public building / which is situated in the site revenue R.S.No. 182 - 10, at Mahathma Nagar in Vikiramam Village, Madukkur, Pattukkottai Taluk, Thanjavur District, and specified in the statement enclosed as a public building for a period of Three years from 01.04.2023 to 31.03.2026

The year of construction and the present approximate cost of construction and the purpose for which it is to be used or is being used as public building are also furnished in the statement accompanying the application

I enclosed a challan for Rs. \_\_\_\_\_ No \_\_\_\_\_ Dated \_\_\_\_\_ in the prescribed form furnished.

I also enclosed a certificate of structural soundness issued by

**Er.G.ARIVAZHAGAN B.E., M.B.A., M.I.E., F.I.V.,  
CHARTERED AND DISTRICT PANEL ENGINEER  
TNPSC-1965- CLASS-1A, APPROVED PANEL ENGINEER,  
PHONE: 94437 84178**

Registration No. Two Class One-A of District Thanjavur

Signature of the Owner / Occupier of the building  
Secretary & Correspondent

MAHATHMA GANDHI PUBLIC SCHOOL  
VIKRAMAM, MADUKKUR-614 903  
PATTUKKOTTAI-TK, THANJAVUR-DT

Enclosures: (i) Statement

(ii) Challan for Rs. \_\_\_\_\_ No \_\_\_\_\_ Dated \_\_\_\_\_

(iii) Form A, B, C, E & Declaration

Explanation: Separate application shall be made in respect of each building



## STATEMENT ACCOMPANYING FORM A

1. Name of the building : MAHATHMA GANDHI PUBLIC SCHOOL  
MAHATHMA NAGAR,  
VIKIRAMAM VILLAGE,  
PATTUKKOTTA TALUK,  
THANJAVUR DISTRICT.
2. Location (Street No. Ward No.  
R.S.& T.S NO) : R.S.No.182 - 10  
Name of the Place, Corporation / Municipality/ : Mahathma Nagar, Vikiramam Village,  
Panchayat Union Township/ Contonment) : Pattukkottai Taluk, Thanjavur District.
3. Year of Construction : 2018
4. Approximate cost of construction as per  
current rates : Rs.1,00,000/-
5. Purpose for which the building is  
being used or proposed to be used : Toilet
6. Purpose for which the building has  
hitherto been used : Toilet
7. Details of construction of the building  
(particulars of the foundation soil, Specification  
of the various parts under) :
- i. Foundation : Individual Column Footing and Mat
- ii. Basement : C.C 1:2:4 using 20 mm jelly for  
: Column footings and column
- iii. Super structure : Brick work in cement mortar
- iv. Floor and roof : Tiles, R.C.C roof
8. Period for which licence is required : Three Years:-01.04.2023 to 31.03.2026
9. Number of person to be Accommodated : 60 Nos (Sixty Only)
10. Certified that no addition or alteration has been made to the existing building or portion of a building for which this application has been made under take to obtain fresh licence in case any (addition) or alteration is made to the existing building or portion of the building. I also under take to obtain a fresh licence was granted for the use of the building or a portion of the building originally is changed or altered subsequently.

Date :01.04.2023



*Shridy 1/4/2023*  
Signature of the Engineer  
**Er.GARIVAZHAGAN BEMBALEFIN**  
CHARTERED ENGINEER  
GOVT.APPROVED PANEL ENGINEER  
TNBL 1985 - CLASS - 1A  
Rc.No.83302/2009/B-1  
40 A3 V.R.S. Complex, Arisikkara Street  
PATTUKKOTTAI

## FORM B

Form of certificate of structural soundness under sub-section 4 of section 4 of the Tamil Nadu public building (licensing) act 1965 (Tamil Nadu act 13 of 1965) referred to in rule 4 of the Tamil Nadu public buildings (licensing) rules (1965) I certify that, I have inspected the building mentioned in the statement and furnished below its salient technical features.

### 1. FOUNDATION

- (i) Depth below ground level : 1.80 Metre
- (ii) Nature of soil met with at foundation level : Clay mixed with Sand
- (iii) Pressure at Foundation : 8.50T/Sqm
- (iv) Probable safe bearing capacity of the strata at foundation : 20T/Sqm

### 2. SUPER STRUCTURE

- (i) Maximum stress in the most critical section of masonry and concrete : Column -220T/Sqm  
: Concrete -12.50 T/Sqm
- (ii) Safe maximum permissible stress in masonry and concrete : CC 1:2:4 using 20mm jelly - 500 T/Sqm  
: CC 1:5:10 using 40mm jelly - 100 T/Sqm

The Structural soundness of the building has been verified by me with reference to I.S.I., loading standard 875 (latest version) and other relevant Indian standard codes of practice and I declare that the building is structurally sound to be public building for the purpose noted in the statement

A license may be granted for the period from 01.04.2023 to 31.03.2026(inclusive) Three years

Date :01.04.2023

*(Signature)* 1/4/2023  
Signature of the Engineer  
**Er.G.ARIVAZHAGAN, BEMBALE, I.V.**  
**CHARTERED ENGINEER**  
**GOVT. APPROVED PANEL ENGINEER**  
**TNBL 1965 - CLASS - 1A**  
**Rc.No.83302/2009/B-1**  
**40 A3 V.R.S. Complex, Arisikkara Street**  
**PATTUKKOTTAI**

### STATEMENT TO ACCOMPANY THE CERTIFICATE OF STRUCTURAL SOUNDNESS

1. Location of the building (door no) street and name of the place : Mahathma Gandhi Public School,  
MahathmaNagar, Vikiramam Village,  
Pattukkottai Taluk,  
Thanjavur District.
2. Age of the building : 5 years
3. Number of storeys : Single Storey
4. Short description of structure steel R.C.C framed or load bearing masonry : R.C.C framed Structure
5. Purpose for which the building is certified for use : Toilet
6. The period for which the building will be structurally sound : 45 years
7. No. of persons to be accommodated : 60Nos (Sixty Only)
8. Remarks : Plan Enclosed

Date :01.04.2023

*(Signature)* 1/4/2023  
Signature of the Engineer  
**Er.G.ARIVAZHAGAN, BEMBALE, I.V.**  
**CHARTERED ENGINEER**  
**GOVT. APPROVED PANEL ENGINEER**  
**TNBL 1965 - CLASS - 1A**  
**Rc.No.83302/2009/B-1**  
**40 A3 V.R.S. Complex, Arisikkara Street**  
**PATTUKKOTTAI**

## DECLARATION

I Mr.G.Arivazhagan Son of Ganapathisundaram Residing at 40A-3 V.R.S Complex, Arisikkara Street, Court Opposite, Pattukkottai Tk, Thanjavur Dt. Do here by declare that I possess the qualification and experience specified in the Table to rule 11 of the Tamil Nadu public Building (License) rules 1966, for issuing the certificate of structural soundness of building covered by the certificate

Station :Pattukkottai



*Arivazhagan* 1/4/2023  
Signature of the certifying Engineer  
**Er.G.ARIVAZHAGAN,BENBAMIE.F.V.**  
**CHARTERED ENGINEER**  
**GOVT.APPROVED PANEL ENGINEER**  
**TNBL 1985 - CLASS - 1A**  
**Rc.No.63302/2009/B-1**  
**40 A3 V.R.S. Complex, Arisikkara Street**  
**PATTUKKOTTAI**

- (i) Name and address (in Block Letters) Er.G.Arivazhagan
- (ii) Engineering Qualification B.E., (Bachelor of Engineer in Civil)
- (iii) Number of years of Experience and Twenty Eight Years
  - (a) Five years From 1993 as a consulting Engineer in private buildings. From 1997 on wards as a chartered engineer. From 2009 on wards approved Bank Panel Engineer/Valuer 2010 on wards District Panel Engineer Class-1A



## FORM C

Form of certificate of structural soundness under sub-section 4 of section 4 of the Tamil Nadu public building (licensing) act 1965 (Tamil Nadu act 13 of 1965) referred to in rule 4 of the Tamil Nadu public buildings (licensing) rules (1965) I certify that, I have inspected the building mentioned in the statement and furnished below its salient technical features.

### 1. FOUNDATION

- (i) Depth below ground level : 1.80 Metre  
(ii) Nature of soil met with at foundation level : Clay mixed with Sand  
(iii) Pressure at Foundation : 8.50T/Sqm  
(iv) Probable safe bearing capacity of the strata at foundation : 20T/Sqm

### 2. SUPER STRUCTURE

- (i) Maximum stress in the most critical section of masonry and concrete : Column -220T/Sqm  
: Concrete - 12.50 T/Sqm  
(ii) Safe maximum permissible stress in masonry and concrete : CC 1:2:4 using 20mm jelly - 500 T/Sqm  
: CC 1:5:10 using 40mm jelly - 100 T/Sqm

The Structural soundness of the building has been verified by me with reference to I.S.I., loading standard 875 (latest version) and other relevant Indian standard codes of practice and I declare that the building is structurally sound to be public building for the purpose noted in the statement

A license may be granted for the period from 01.04.2023 to 31.03.2026(inclusive) Three years

Date :01.04.2023

*Shedy 1/4/2023*  
Signature of the Engineer  
**Er.GARIVAZHAGAN,BENBALLEFTV.**  
CHARTERED ENGINEER  
GOVT.APPROVED PANEL ENGINEER  
TNBL 1985 - CLASS - 1A  
Rc.No.63302/2009/B-1  
40-A3 V.R.S. Complex, Arisikkara Street  
PATTUKKOTTAI

### STATEMENT TO ACCOMPANY THE CERTIFICATE OF STRUCTURAL SOUNDNESS

1. Location of the building (door no) street and name of the place : Mahathma Gandhi Public School,  
MahathmaNagar, Vikiramam Village,  
Pattukkottai Taluk,  
Thanjavur District.  
2. Age of the building : 5 years  
3. Number of storeys : Single Storey  
4. Short description of structure steel R.C.C framed or load bearing masonry : R.C.C framed Structure  
5. Purpose for which the building is certified for use : Toilet  
6. The period for which the building will be structurally sound : 45 years  
7. No.of persons to be accommodated : 60Nos (Sixty Only)  
8. Remarks : Plan Enclosed

Date :01.04.2023

*Shedy 1/4/2023*  
Signature of the Engineer  
**Er.GARIVAZHAGAN,BENBALLEFTV.**  
CHARTERED ENGINEER  
GOVT.APPROVED PANEL ENGINEER  
TNBL 1985 - CLASS - 1A  
Rc.No.63302/2009/B-1  
40-A3 V.R.S. Complex, Arisikkara Street  
PATTUKKOTTAI

## FORM E

(Form of report to be made to the authority by inspecting authorities or officers appointed under other act under section 25 of the madras public building licensing) act 1965 (madras act 13 of 1965) referred to in rule 7 of the madras public building licensing rule 1956.

1. Name and designation of inspecting authority of officer appointed or having jurisdiction under any other act or law : **G.ARIVAZHAGAN** BE., M.B.A., M.L.E., F.I.V.
2. Location of the building inspected D.No., Street No., name of the place : **MAHATHMA GANDHI PUBLIC SCHOOL  
MAHATHMA NAGAR,  
VIKIRAMAM VILLAGE .**
- I.e., municipal corporation/ Union / township/ Cantonment : **PATTUKKOTTAI TALUK  
THANJAVUR DISTRICT.**
3. Date of inspection : **28.03.2023**
4. Purpose for which the building is used : **Toilet**
5. Nature of defects noticed : **Nil**
6. Suggestion for rectifying defects : **Not applicable**
7. If in a dangerous condition immediate action recommended to be taken : **Not applicable**

Date :01.04.2023



*G. Arivazhagan* 1/4/2023  
Signature of inspecting Authority/ Officer

Appointed or Having Jurisdiction  
**Dr. G.ARIVAZHAGAN, BE., M.B.A., M.L.E., F.I.V.,**  
CHARTERED ENGINEER  
GOVT. APPROVED PANEL ENGINEER  
TNBL 1985 - CLASS - 1A  
Rc.No. 63302/2009/B-1  
40 A3 V.R.S. Complex, Arisikkara Street  
PATTUKKOTTAI

G.ARIVAZHAGAN I.E., M.B.A., M.E., F.I.V.

Chartered and District Panel Engineer / Valuer

District Panel Engineer – TNPBL 1965 – Class 1A

Cell : 94437 84178

40 A-3 V.R.S Complex,

Arisikkara Street,

Court Opposite,

PattukkottaiTk,

ThanjavurDt


TO WHOM SO EVER IT MAY CONCERN

I Certify that all the buildings and structures including compound wall, arch, / Fence in the campus of MAHATHMA GANDHI PUBLIC SCHOOL in R.S.No. 182 – 10 at Mahathma Nagar, Vikiramam Village, Madukkur, Pattukkottai Taluk, Thanjavur District. Have been converted by the stability certificate issued by me Dated 01.04.2023 for Three years from 01.04.2023 to 31.03.2026



*G. Arivazhagan* 1/4/2023  
Signature of the Engineer  
Er.GARIVAZHAGAN, BE, B.A., M.E., F.I.V.  
CHARTERED ENGINEER  
GOVT.APPROVED PANEL ENGINEER  
TNBL 1965 - CLASS - 1A  
Rc.No.63302/2009/B-1  
40 A3 V.R.S. Complex, Arisikkara Street  
PATTUKKOTTAI

**PLAN SHOWING THE EXISTING SCHOOL BUILDING FOR MAHATHMA GANDHI PUBLIC SCHOOL IN R.S.No:182 - 10 AT MAHATHMA NAGAR, VIKIRAMAM VILLAGE & PANCHAYAT, MADUKKUR, PATTUKKOTTAI TALUK, THANJAVUR DISTRICT. NOT TO SCALE :-**

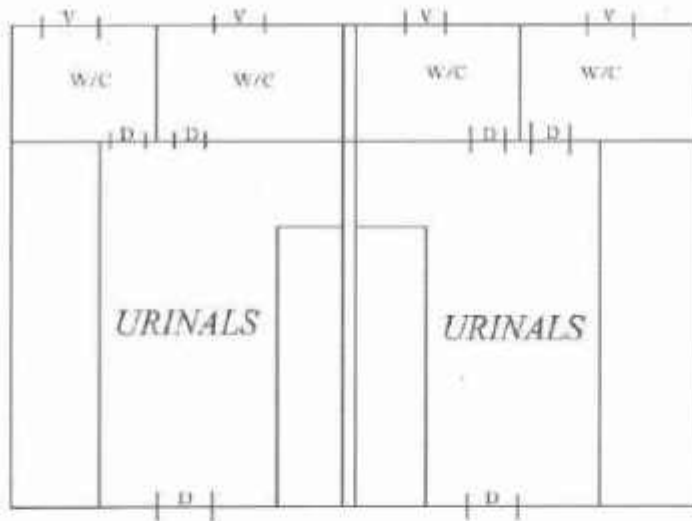

TOILET BLOCK

*Arivazhagan* 1/4/2023



**Er.G.ARIVAZHAGAN,BEMBA,MIE,FIV.  
CHARTERED ENGINEER  
GOVT.APPROVED PANEL ENGINEER  
TNBL 1985 - CLASS - 1A  
Rc.No.63302/2009/B-1  
40 A3 V.R.S. Complex, Arisikkara Street  
PATTUKKOTTAI**



From:

"MAHATHMA GANDHI PUBLIC SCHOOL "

To

MAHATHMA NAGAR, VIKIRAMAM VILLAGE ,  
PATTUKKOTTAI TALUK,  
THANJAVUR DISTRICT.

THE TASILDAR  
PATTUKKOTTAI

**TAMIL NADU PUBLIC BUILDING LICENSING ACT NO.13 OF 1965**  
**THE TAMIL NADU PUBLIC BUILDING LICENSING FOR**  
**INDOOR GAME SHED**

Sir,

I intend/ to continue to use the existing building / as a public building / which is situated in the site revenue **R.S.No. 181, 3 & 6 at Mahathma Nagar in Vikiramam Village, Madukkur, Pattukkottai Taluk, Thanjavur District**, and specified in the statement enclosed as a public building for a period of Three years from **01.04.2023 to 31.03.2026**


The year of construction and the present approximate cost of construction and the purpose for which it is to be used or is being used as public building are also furnished in the statement accompanying the application

I enclosed a challan for Rs. \_\_\_\_\_ No \_\_\_\_\_ Dated \_\_\_\_\_ in the prescribed form furnished.

I also enclosed a certificate of structural soundness issued by

**Er.G.ARIVAZHAGAN B.E., M.B.A., M.I.E., F.I.V.,**  
**CHARTERED AND DISTICT PANEL ENGINEER**  
**TNPSC-1965- CLASS-1A, APPROVED PANEL ENGINEER,**  
**PHONE: 94437 84178**

Registration No. Two Class One-A of District Thanjavur

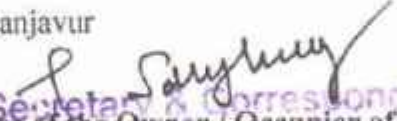  
\* **Secretary & Correspondent**  
**Signature of the Owner / Occupier of the building**  
**MAHATHMA GANDHI PUBLIC SCHOOL**  
**VIKRAMAM, MADUKKUR-614 903**  
**PATTUKKOTTAI-TK. THANJAVUR-DT.**

Enclosures: (i) Statement

(ii) Challan for Rs. \_\_\_\_\_ No \_\_\_\_\_ Dated \_\_\_\_\_

(iii) Form A, B, C, E & Declaration

Explanation: Separate application shall be made in respect of each building

## STATEMENT ACCOMPANYING FORM A

1. Name of the building : MAHATHMA GANDHI PUBLIC SCHOOL  
MAHATHMA NAGAR,  
VIKIRAMAM VILLAGE,  
PATTUKKOTTAI TALUK,  
THANJAVUR DISTRICT.
2. Location (Street No. Ward No. R.S.& T.S NO) : R.S.No.181, 3 & 6  
Name of the Place, Corporation / Municipality/ Panchayat Union Township/ Contonment) : Mahathma Nagar, Vikiramam Village,  
Pattukkottai Taluk, Thanjavur District,
3. Year of Construction : 2018
4. Approximate cost of construction as per current rates : Rs.1,00,000/-
5. Purpose for which the building is being used or proposed to be used : Indoor Game Shed
6. Purpose for which the building has hitherto been used : Indoor Game Shed
7. Details of construction of the building (particulars of the foundation soil, Specification of the various parts under) :
- i. Foundation : Individual Column Footing and Mat
- ii. Basement : C.C 1:2:4 using 20 mm jelly for  
: Column footings and column
- iii. Super structure : Brick work in cement mortar
- iv. Floor and roof : Cement mortar, G.I.Pipe Post
8. Period for which licence is required : Three Years:-01.04.2023 to 31.03.2026
9. Number of person to be Accommodated : 60Nos (Sixty Only)
10. Certified that no addition or alteration has been made to the existing building or portion of a building for which this application has been made under take to obtain fresh licence in case any (addition) or alteration is made to the existing building or portion of the building. I also under take to obtain a fresh licence was granted for the use of the building or a portion of the building originally is changed or altered subsequently.

Date :01.04.2023



*G. Arivazhagan*, 14/4/2023  
Signature of the Engineer  
**Er.G.ARIVAZHAGAN,BENBABLEF.V.**  
CHARTERED ENGINEER  
GOVT.APPROVED PANEL ENGINEER  
TNBL 1985 - CLASS - 1A  
Rc.No.63302/2009/B-1  
40 A3 V.R.S. Complex, Arisikkara Street  
PATTUKKOTTAI

## FORM B

Form of certificate of structural soundness under sub-section 4 of section 4 or the Tamil Nadu public building (licensing) act 1965 (Tamil Nadu act 13 of 1965) referred to in rule 4 of the Tamil Nadu public buildings (licensing) rules (1965) I certify that, I have inspected the building mentioned in the statement and furnished below its salient technical features.

### 1. FOUNDATION

- (i) Depth below ground level : 1.80 Metre
- (ii) Nature of soil met with at foundation level : Clay mixed with Sand
- (iii) Pressure at Foundation : 8.50T/Sqm
- (iv) Probable safe bearing capacity of the strata at foundation : 20T/Sqm

### 2. SUPER STRUCTURE

- (i) Maximum stress in the most critical section of masonry and concrete : Column -220T/Sqm  
: Concrete- 12.50 T/Sqm
- (ii) Safe maximum permissible stress in masonry and concrete : CC 1:2:4 using 20mm jelly - 500 T/Sqm  
: CC 1:5:10 using 40mm jelly - 100 T/Sqm

The Structural soundness of the building has been verified by me with reference to I.S.I., loading standard 875 (latest version) and other relevant Indian standard codes of practice and I declare that the building is structurally sound to be public building for the purpose noted in the statement

A license may be granted for the period from 01.04.2023 to 31.03.2026 (inclusive) Three years

Date :01.04.2023

*G. Arivazhagan* 1/4/2023  
Signature of the Engineer  
**Er.G.ARIVAZHAGAN,BEMBANJELIY,  
CHARTERED ENGINEER  
GOVT.APPROVED PANEL ENGINEER  
TNBL 1965 - CLASS - 1A  
Rc.No.63302/2009/B-1  
40 A3 V.R.S. Complex,Arisikkara Street  
PATTUKKOTTAI**

### STATEMENT TO ACCOMPANY THE CERTIFICATE OF STRUCTURAL SOUNDNESS

1. Location of the building (door no) street and name of the place : Mahathma Gandhi Public School,  
Mahathma Nagar,Vikiramam Village,  
Pattukkottai Taluk,  
Thanjavur District.
2. Age of the building : 5 years
3. Number of storeys : Single Storey
4. Short description of structure steel R.C.C framed or load bearing masonry : G.I.Pipe Post
5. Purpose for which the building is certified for use : Indoor Game Shed
6. The period for which the building will be structurally sound : 45 years
7. No.of persons to be accommodated : 60Nos (SixtyOnly)
8. Remarks : Plan Enclosed

Date :01.04.2023

*G. Arivazhagan* 1/4/2023  
Signature of the Engineer  
**Er.G.ARIVAZHAGAN,BEMBANJELIY,  
CHARTERED ENGINEER  
GOVT.APPROVED PANEL ENGINEER  
TNBL 1965 - CLASS - 1A  
Rc.No.63302/2009/B-1  
40 A3 V.R.S. Complex,Arisikkara Street  
PATTUKKOTTAI**

## DECLARATION

I Mr.G.Arivazhagan Son of Ganapathisundaram Residing at 40A-3 V.R.S Complex, Arisikkara Street, Court Opposite, Pattukkottai Tk, Thanjavur Dt. Do here by declare that I possess the qualification and experience specified in the Table to rule 11 of the Tamil Nadu public Building (License) rules 1966, for issuing the certificate of structural soundness of building covered by the certificate

Station :Pattukkottai



*Sh. dy 1/4/2023*  
Signature of the certifying Engineer

**F. G. ARIVAZHAGAN, B.E., B.L.E., F.V.**  
**CHARTERED ENGINEER**  
**GOVT. APPROVED PANEL ENGINEER**  
**TNBL 1965 - CLASS - 1A**  
**Rc.No. 63302/2009/B-1**  
**40 A3 V.R.S. Complex, Arisikkara Street**  
**PATTUKKOTTAI**

- (i) Name and address (in Block Letters) Er.G.Arivazhagan
- (ii) Engineering Qualification B.E., (Bachelor of Engineer in Civil)
- (iii) Number of years of Experience and Twenty Eight Years
  - (a) Five years From 1993 as a consulting Engineer in private buildings. From 1997 on wards as a chartered engineer. From 2009 on wards approved Bank Panel Engineer/Valuer 2010 on wards District Panel Engineer Class-1A



## FORM C

Form of certificate of structural soundness under sub-section 4 of section 4 of the Tamil Nadu public building (licensing) act 1965 (Tamil Nadu act 13 of 1965) referred to in rule 4 of the Tamil Nadu public buildings (licensing) rules (1965) I certify that, I have inspected the building mentioned in the statement and furnished below its salient technical features.

### 1. FOUNDATION

- (i) Depth below ground level : 1.80 Metre
- (ii) Nature of soil met with at foundation level : Clay mixed with Sand
- (iii) Pressure at Foundation : 8.50T/Sqm
- (iv) Probable safe bearing capacity of the strata at foundation : 20T/Sqm

### 2. SUPER STRUCTURE

- (i) Maximum stress in the most critical section of masonry and concrete : Column -220T/Sqm  
: Concrete - 12.50 T/Sqm
- (ii) Safe maximum permissible stress in masonry and concrete : CC 1:2:4 using 20mm jelly - 500 T/Sqm  
: CC 1:5:10 using 40mm jelly - 100 T/Sqm

The Structural soundness of the building has been verified by me with reference to I.S.I., loading standard 875 (latest version) and other relevant Indian standard codes of practice and I declare that the building is structurally sound to be public building for the purpose noted in the statement

A license may be granted for the period from 01.04.2023 to 31.03.2026(inclusive) Three years

Date :01.04.2023

  
Signature of the Engineer  
**E. G. ARIVAZHAGAN, BEMBA, M.F.E.**  
**CHARTERED ENGINEER**  
**GOVT. APPROVED PANEL ENGINEER**  
**TNBL 1965 - CLASS - 1A**  
**Rc.No. 83302/2009/B-1**  
**40 A3 V.R.S. Complex, Arisikkara Street**  
**PATTUKKOTTAI**

### STATEMENT TO ACCOMPANY THE CERTIFICATE OF STRUCTURAL SOUNDNESS

1. Location of the building (door no) street and name of the place : Mahathma Gandhi Public School,  
Mahathma Nagar, Vikiramam Village,  
Pattukkottai Taluk,  
Thanjavur District.
2. Age of the building : 5 years
3. Number of storeys : Single Storey
4. Short description of structure steel R.C.C framed or load bearing masonry : G.I. Pipe Post
5. Purpose for which the building is certified for use : Indoor Game Shed
6. The period for which the building will be structurally sound : 45 years
7. No. of persons to be accommodated : 60 Nos (Sixty Only)
8. Remarks : Plan Enclosed

Date :01.04.2023

  
Signature of the Engineer  
**E. G. ARIVAZHAGAN, BEMBA, M.F.E.**  
**CHARTERED ENGINEER**  
**GOVT. APPROVED PANEL ENGINEER**  
**TNBL 1965 - CLASS - 1A**  
**Rc.No. 83302/2009/B-1**  
**40 A3 V.R.S. Complex, Arisikkara Street**  
**PATTUKKOTTAI**

## FORM E

(Form of report to be made to the authority by inspecting authorities or officers appointed under other act under section 25 of the madras public building licensing) act 1965 (madras act 13 of 1965) referred to in rule 7 of the madras public building licensing rule 1956.

1. Name and designation of inspecting authority of officer appointed or having jurisdiction under any other act or law : **G.ARIVAZHAGAN B.E., M.B.A., M.L.E., F.I.V.,**
2. Location of the building inspected  
D.No., Street No., name of the place : **MAHATHMA GANDHI PUBLIC SCHOOL  
MAHATHMA NAGAR,  
VIKIRAMAM VILLAGE,**  
I.e., municipal corporation/ Union /  
township/ Cantonment : **PATTUKKOTTAI TALUK  
THANJAVUR DISTRICT.**
3. Date of inspection : **28.03.2023**
4. Purpose for which the building is used : **Indoor Game Shed**
5. Nature of defects noticed : **Nil**
6. Suggestion for rectifying defects : **Not applicable**
7. If in a dangerous condition immediate action recommended to be taken : **Not applicable**

Date :01.04.2023

  
Signature of inspecting Authority/ Officer

Appointed or Having Jurisdiction

**G. ARIVAZHAGAN, BE, MBA, MLE, FIV,  
CHARTERED ENGINEER  
GOVT. APPROVED PANEL ENGINEER  
TNBL 1965 - CLASS - 1A  
Rc.No.63302/2009/B-1  
40 A3 V.R.S. Complex, Arisikkara Street  
PATTUKKOTTAI**



G.ARIVAZHAGAN B.E., M.B.A., M.I.E., F.I.V.  
Chartered and District Panel Engineer / Valuer  
District Panel Engineer – TNPBL 1965 – Class 1A

Cell : 94437 84178  
40 A-3 V.R.S Complex,  
Arisikkara Street,  
Court Opposite,  
PattukkottaiTk,  
ThanjavurDt

TO WHOM SO EVER IT MAY CONCERN


I Certify that all the buildings and structures including compound wall, arch, / Fence in the campus of MAHATHMA GANDHI PUBLIC SCHOOL in R.S.No. 181, 3 & 6 at Mahathma Nagar, Vikiramam Village, Madukkur, Pattukkottai Taluk, Thanjavur District. Have been converted by the stability certificate issued by me Dated 01.04. 2023 for Three years from 01.04.2023 to 31.03.2026



*Arivazhagan* 1/4/2023  
Signature of the Engineer

**Er.GARIVAZHAGAN, BEMBAJETA**  
CHARTERED ENGINEER  
GOVT.APPROVED PANEL ENGINEER  
TNBL 1965 - CLASS - 1A  
Rc.No.63302/2009/B-1  
40 A3 V.R.S. Complex, Arisikkara Street  
PATTUKKOTTAI

PLAN SHOWING THE EXISTING SCHOOL BUILDING FOR MAHATHMA GANDHI PUBLIC SCHOOL IN R.S.No:181, 3 & 6 AT MAHATHMA NAGAR, VIKIRAMAM VILLAGE & PANCHAYAT, MADUKKUR, PATTUKKOTTAI TALUK, THANJAVUR DISTRICT.  
NOT TO SCALE :-

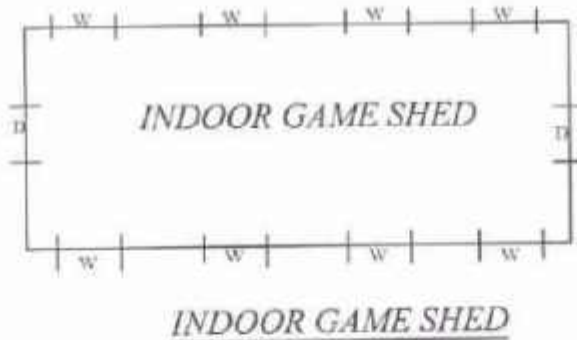

*Shady 1/4/2023*  
Er. G. ARIVAZHAGAN, B.E.M.B.A.M.E.F.,  
CHARTERED ENGINEER  
GOVT. APPROVED PANEL ENGINEER  
TNBL 1965 - CLASS - 1A  
Rc.No.63302/2009/B-1  
40 A3 V.R.S. Complex, Arisikkara Street  
PATTUKKOTTAI